


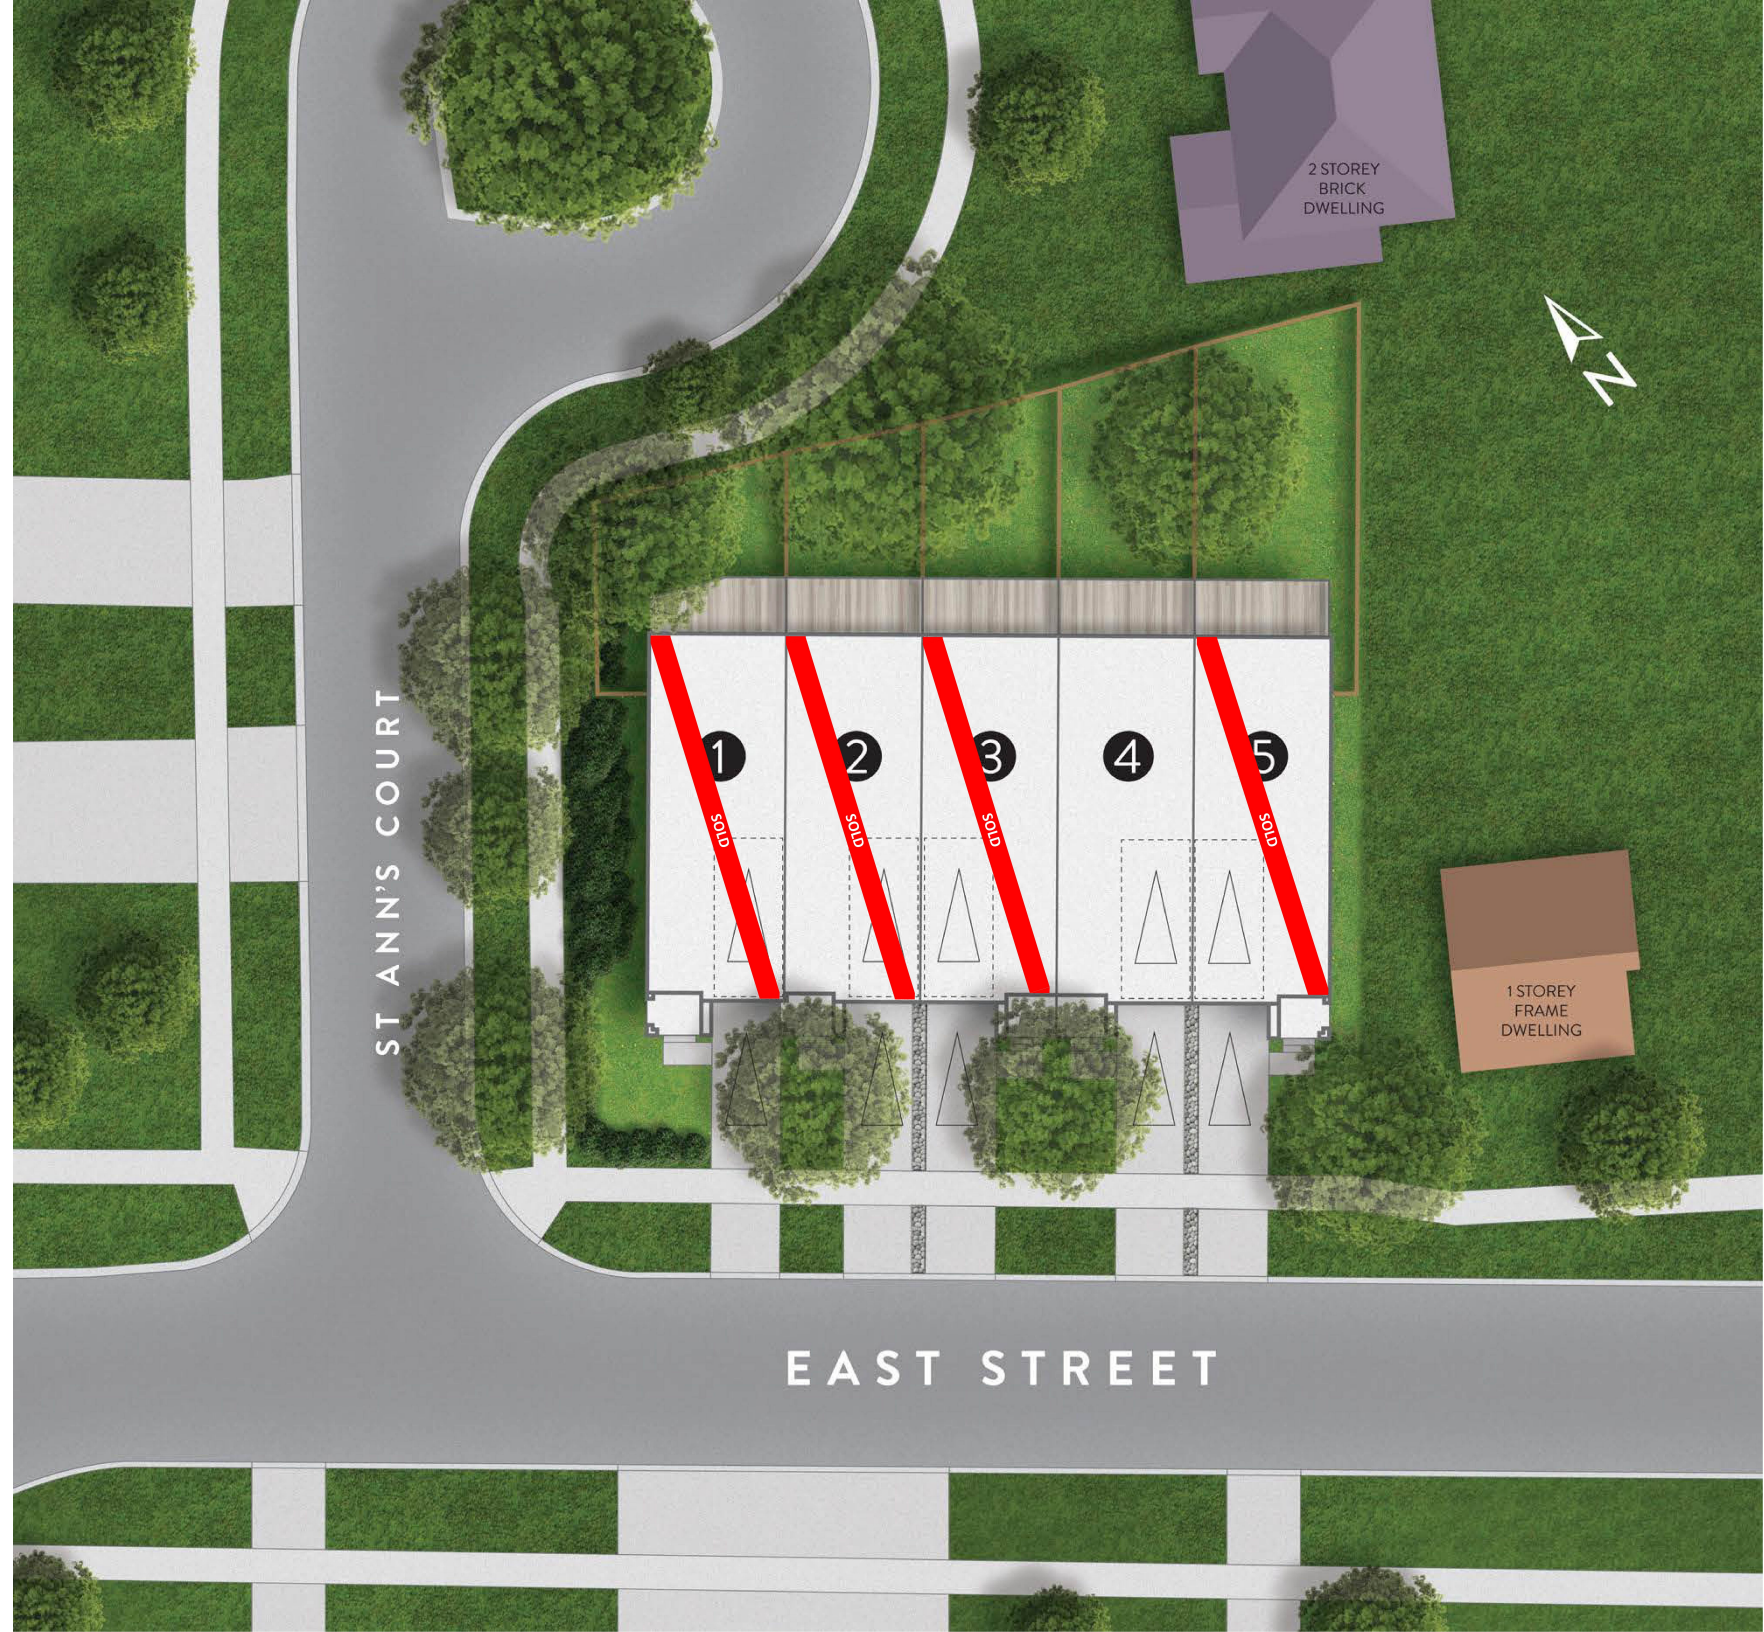

ST ANN'S COURT

EAST STREET

2 STOREY
BRICK
DWELLING

1 STOREY
FRAME
DWELLING